

SITE AREA  
0.45 Ha

- GENERAL NOTES:**
1. THIS DRAWING IS TO BE READ IN CONJUNCTION WITH ALL OTHER ARCHITECT'S & ENGINEER'S DRAWINGS AND SPECIFICATIONS.
  2. USE FIGURED DIMENSIONS ONLY. DO NOT SCALE.
  3. ALL FRL AND SSL TO BE CONFIRMED BY ARCHITECT.
  4. THE CONTRACTOR SHALL VERIFY ALL DIMENSIONS AND LEVELS WITH AGRICULTURAL OFFICIALS PRIOR TO STARTING WORK. ANY DISCREPANCIES TO BE REPORTED TO THE ENGINEER & ARCHITECT FOR RESOLUTION.
  5. REFER TO ARCHITECTURAL DRAWINGS FOR ALL SITES & APPLICATION BOUNDARIES.

**LEGEND:**

- STREET LIGHTS
- DEVELOPED
- TARMAC/ADAM SURFACING
- CONCRETE ROAD SURFACING
- CONCRETE PATH
- CAN PARK BAYS (PERMEABLE PAVING)
- ELECTRIC CHARGING POST
- DISABLED PARKING
- HAND STANDING
- SOFT SURFACE
- PROPOSED GROUND LEVEL


**NOTES:**

- REFER TO ARCHITECT'S DRAWINGS FOR ALL DIMENSIONS AND SET-OUT OF ALL PAVED AREAS FOR ALL BUILDINGS AND DETAILS.
- REFER TO DWG. D08/ATH-C-010

ORDNANCE SURVEY IRELAND LICENCE NO. AR 0111417  
© ORDNANCE SURVEY IRELAND / GOVERNMENT OF IRELAND



Demesne Architects  
Desmond House,  
Main Street,  
Maynooth,  
Co. Kildare.  
T: +353 (0)1 610 6900  
E: info@demesne-architects.ie  
W: www.demesne-architects.ie

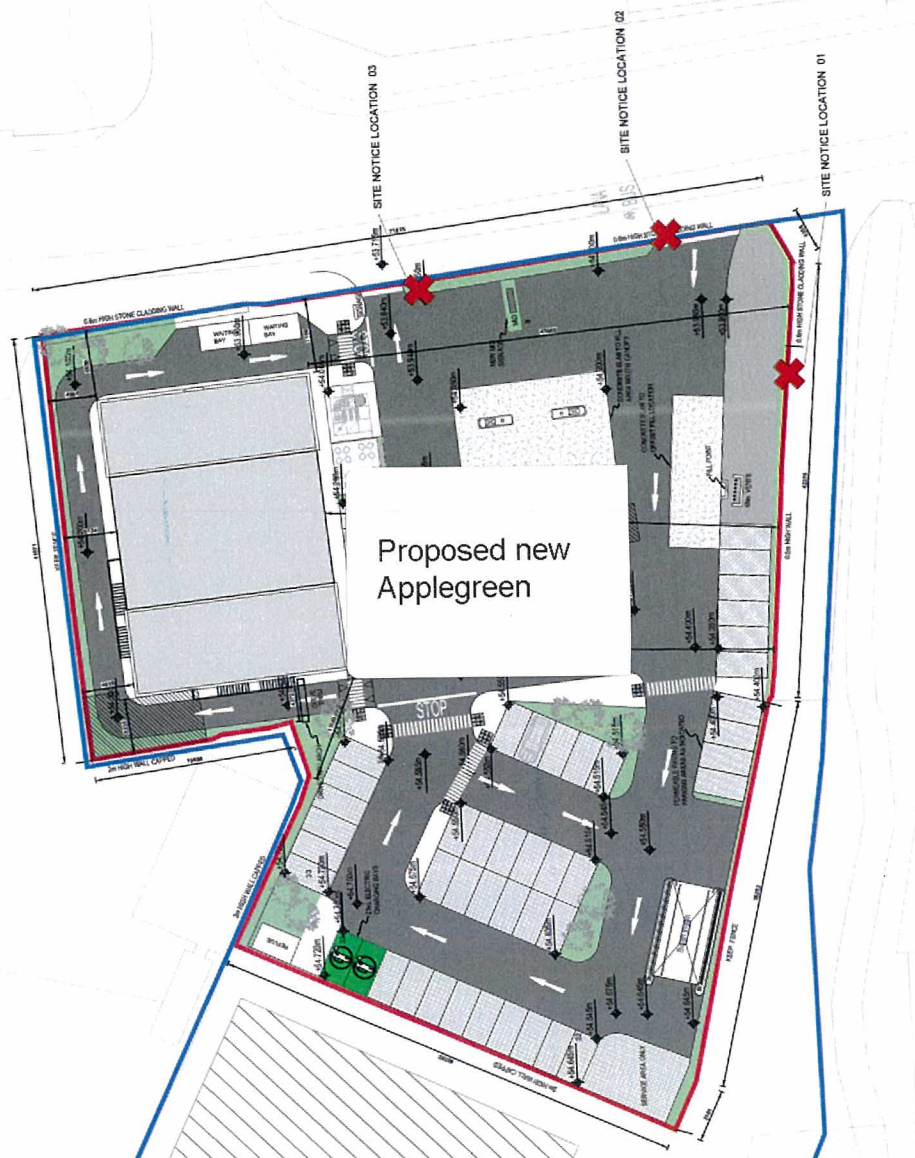

Proposed new  
Applegreen

Area to be Let

RED LINE INDICATES PROPOSED SITE AREA BOUNDARY  
BLUE LINE INDICATES OWNERSHIP BOUNDARY  
SITE NOTICE LOCATION

**SITE PLAN 1:500  
PROPOSED**

PROJECT  
**SANTRY SERVICE STATION**  
Swords Road, Santry, Co. Dublin

STATUS: PLANNING  
DRAWING  
**SITE PLAN  
AS PROPOSED**

CLIENT  
**Petrogas Group Ltd.**

| SCALE       | SHEET A3    | DRAWN    | 55 | CHECKED | MF | DATE | 07.11.18 |
|-------------|-------------|----------|----|---------|----|------|----------|
| PROJECT NO. | DRAWING NO. | REVISION |    |         |    |      |          |
| 5257        | (08) 003    |          |    |         |    |      |          |

This drawing must not be reproduced in whole or part without written consent. © Demesne Architects Limited. All Rights Reserved. Do not scale this drawing. All dimensions in millimetres. Written dimensions to be checked on site. Electronic base to be confirmed by paper copy only.